



A-A

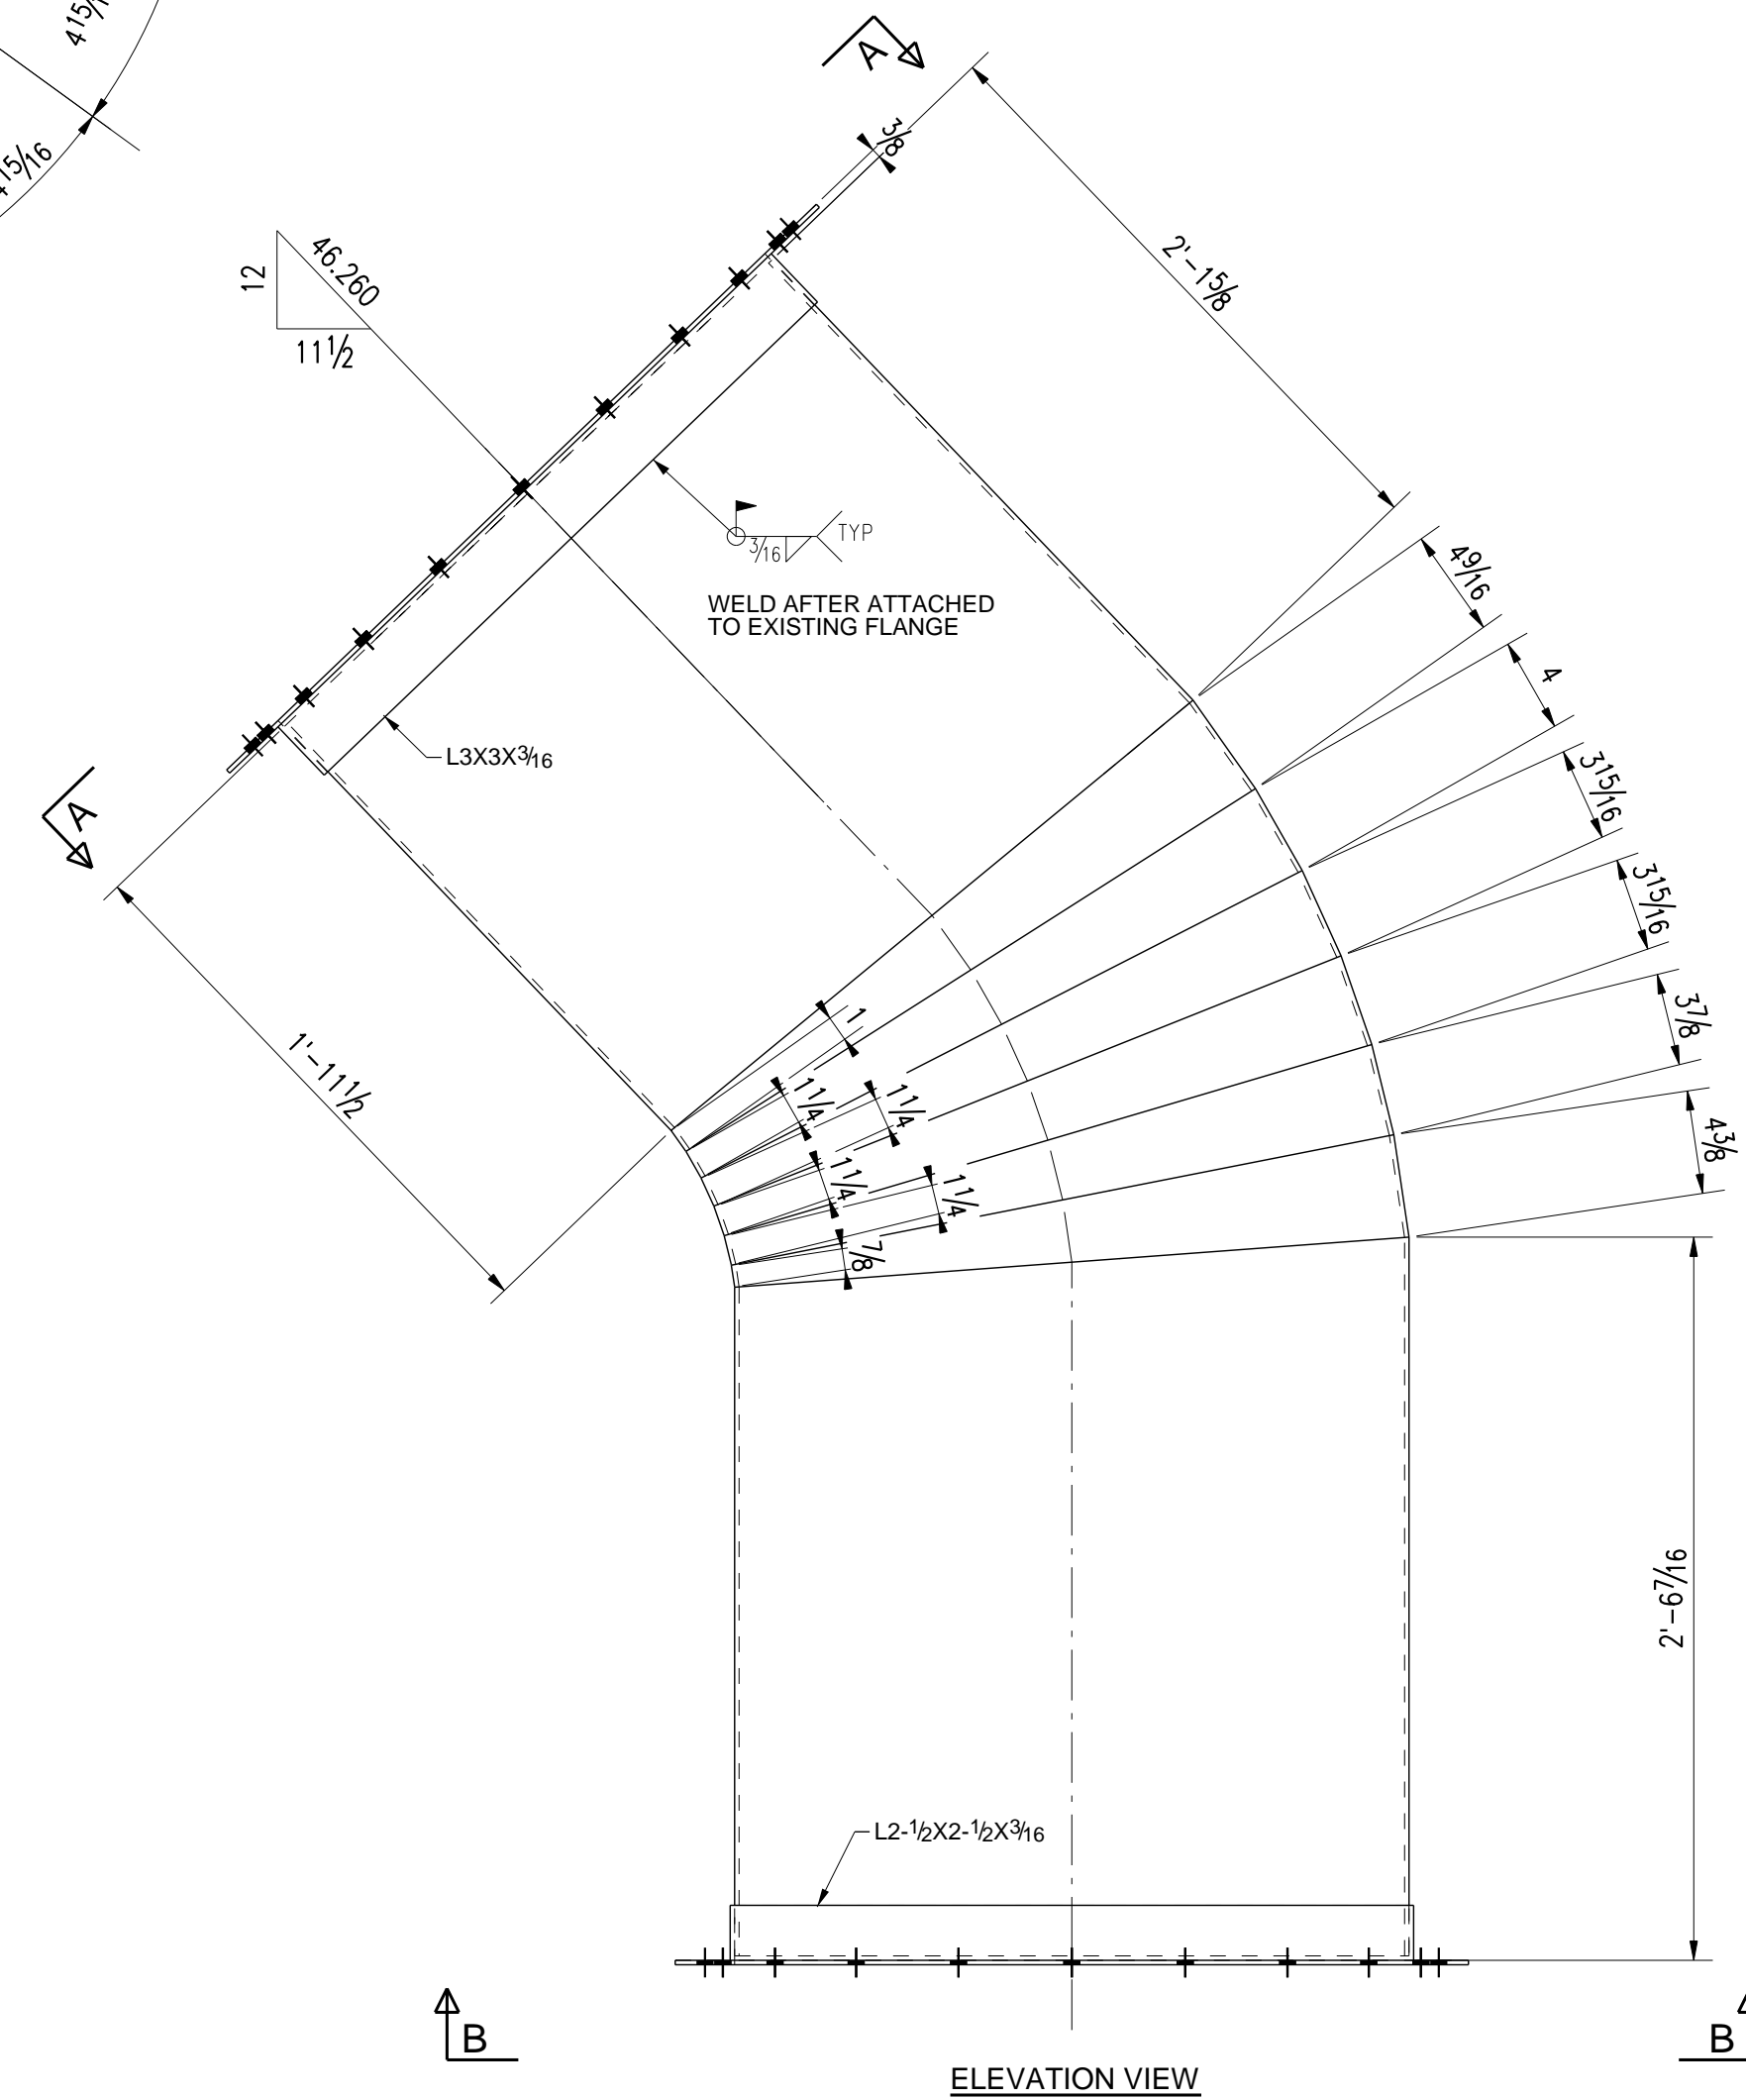

ELEVATION VIEW

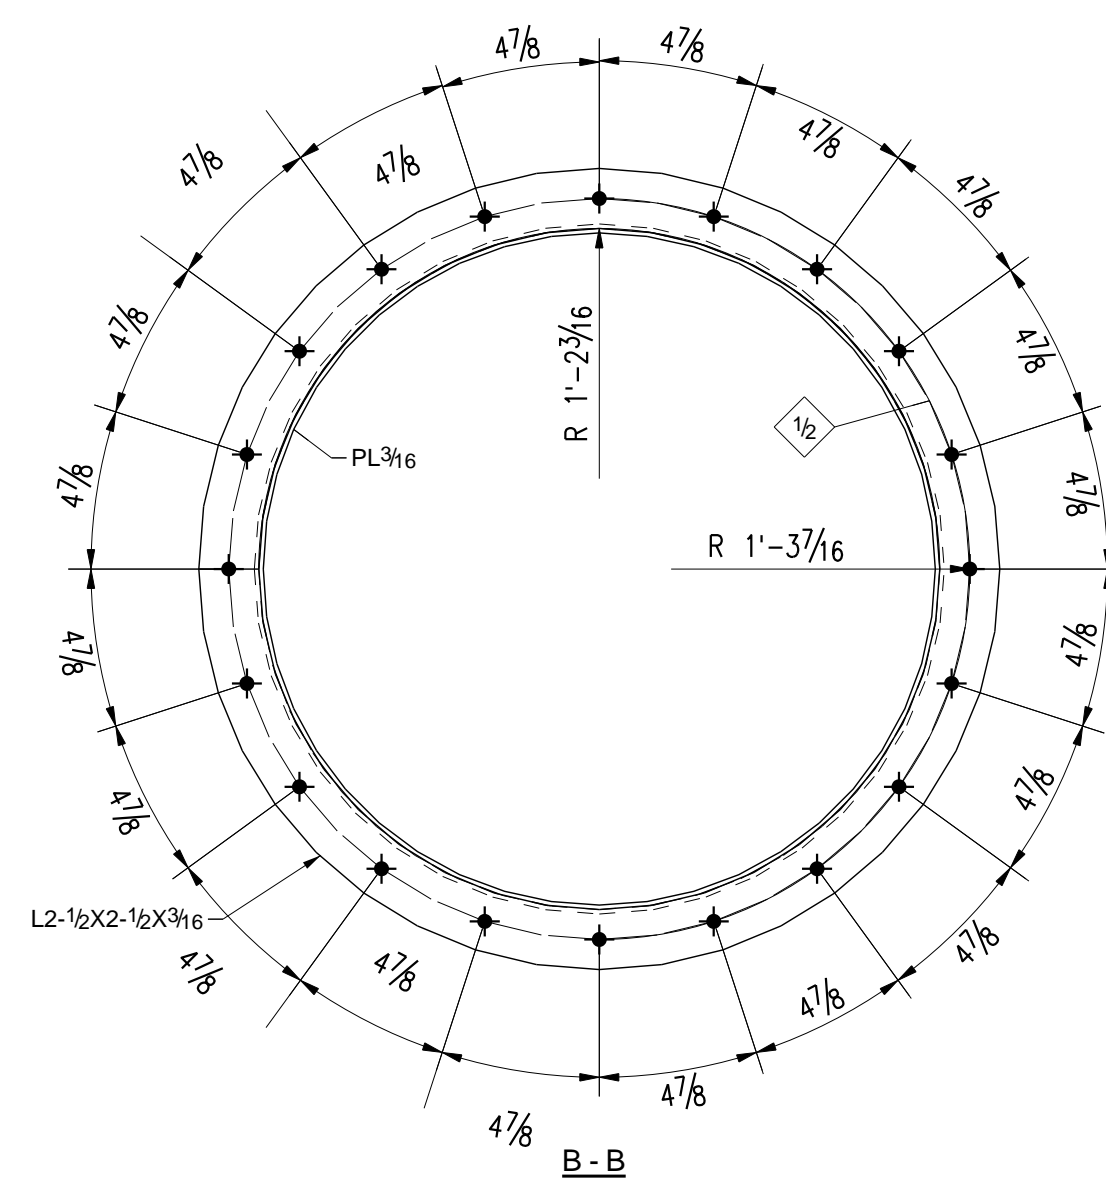

B-B

REV	DESCRIPTION	DATE
STATELINE METALS 64 IMPERIAL DR. #A EVANSTON, WY		
DESCRIPTION		DUCT VIEWS
PROJECT NAME		SPIRIT MINERALS DUCT
DRAWN BY		3D STEEL DETAILERS
DATE DRAWN		08/11/2010
JOB No.		
DRG No.		E2